


**PROPOSED TWO DWELLINGS
AT 5 CORREA STREET EDITHVALE
FOR A. & C. HULSE**



SITE LOCATION



**LOCALITY MAP
NOT TO SCALE**

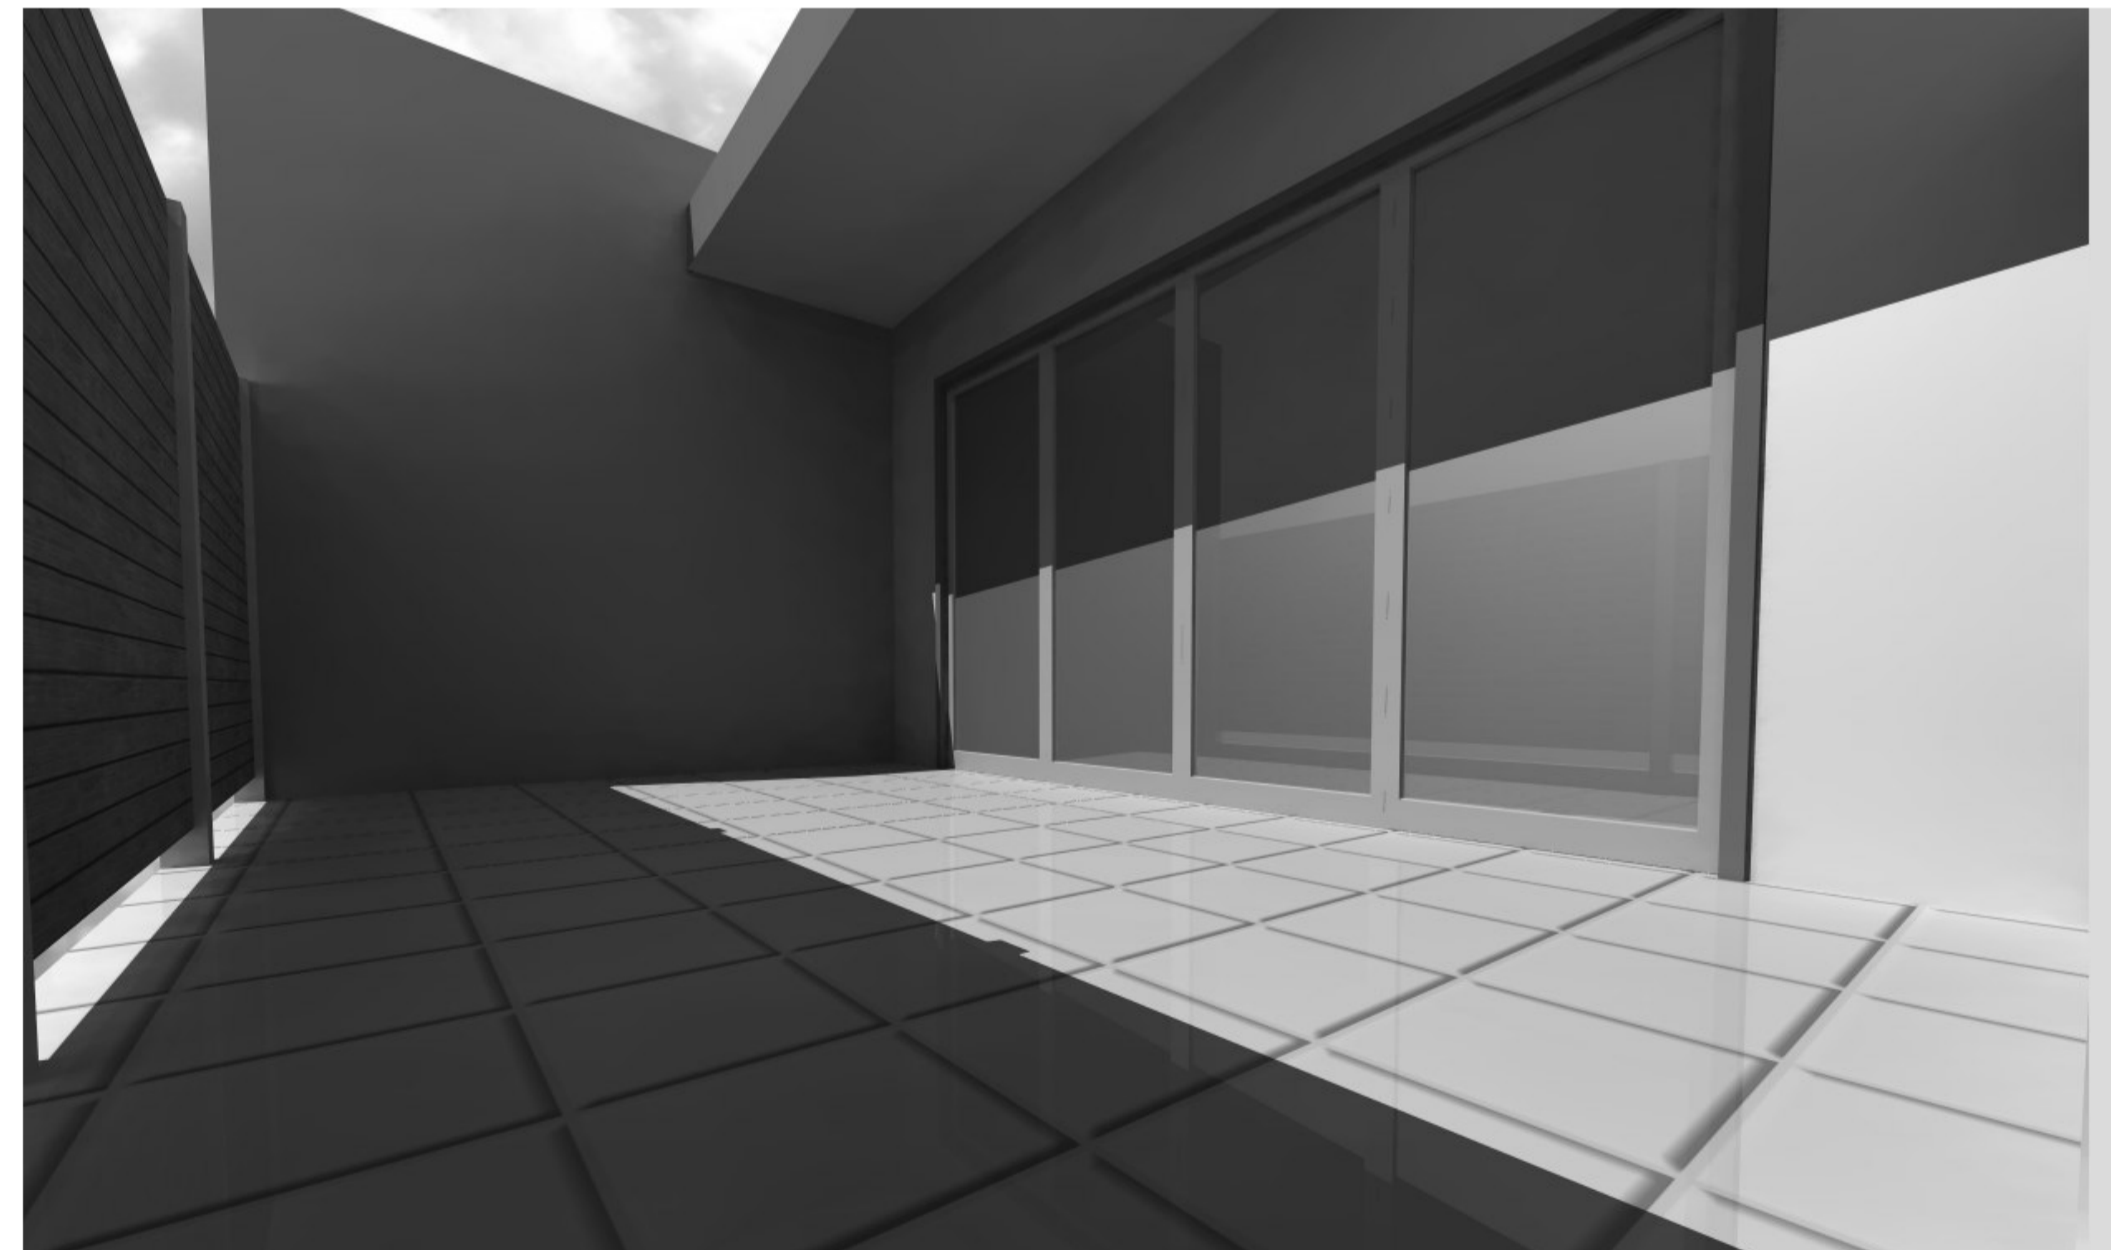

**NEIL FLETCHER DESIGN PTY LTD
fletcherdesign.com.au**