

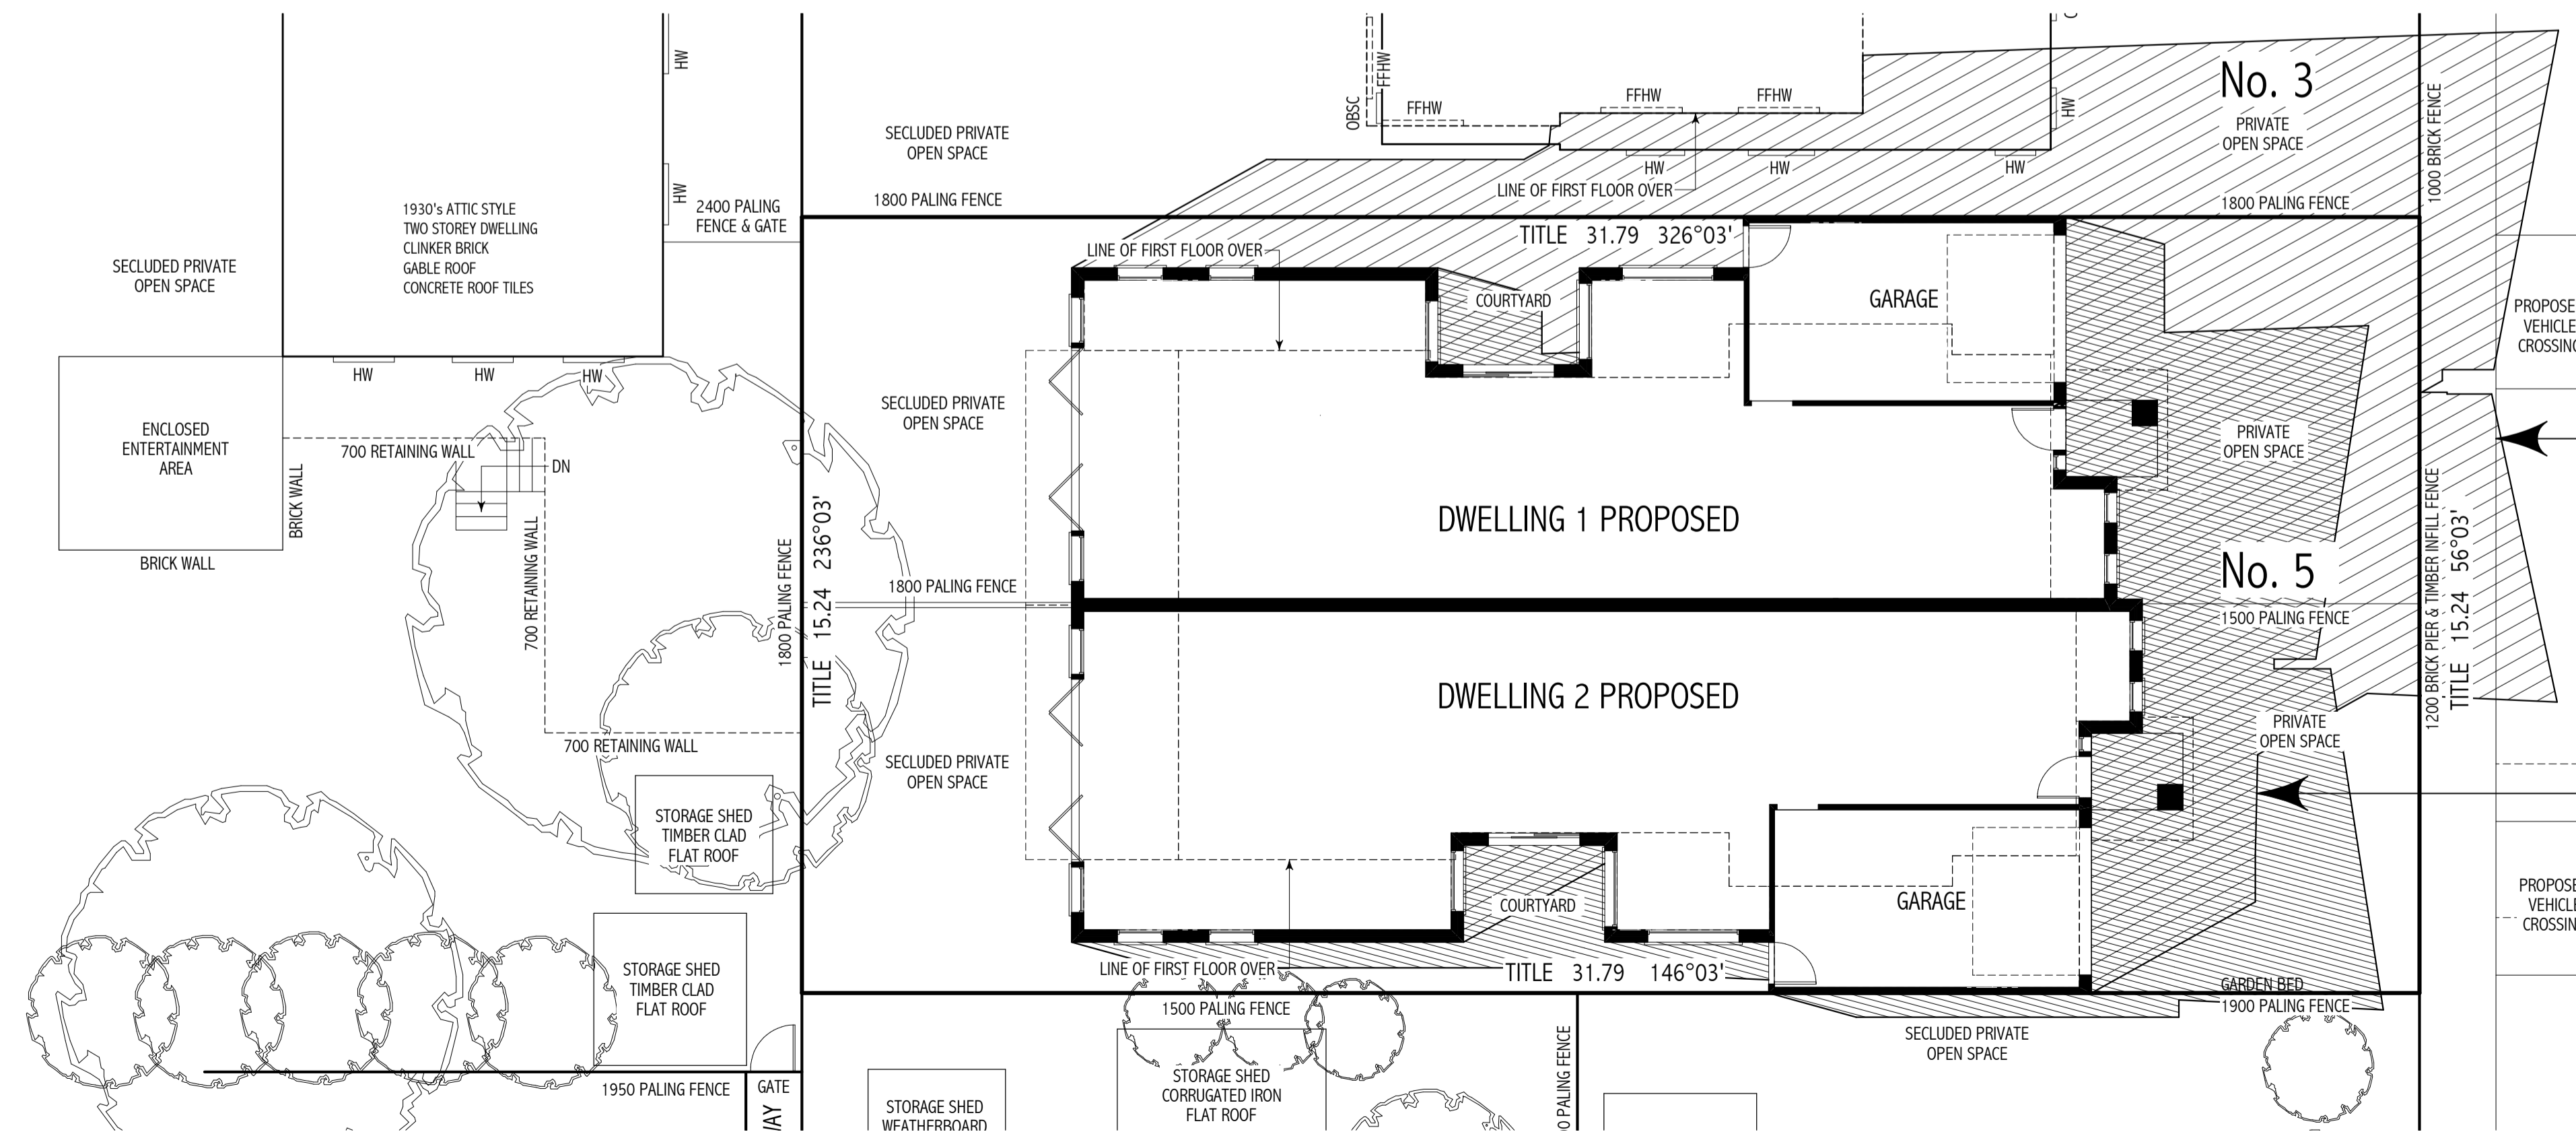


AM SHADOW DIAGRAMS

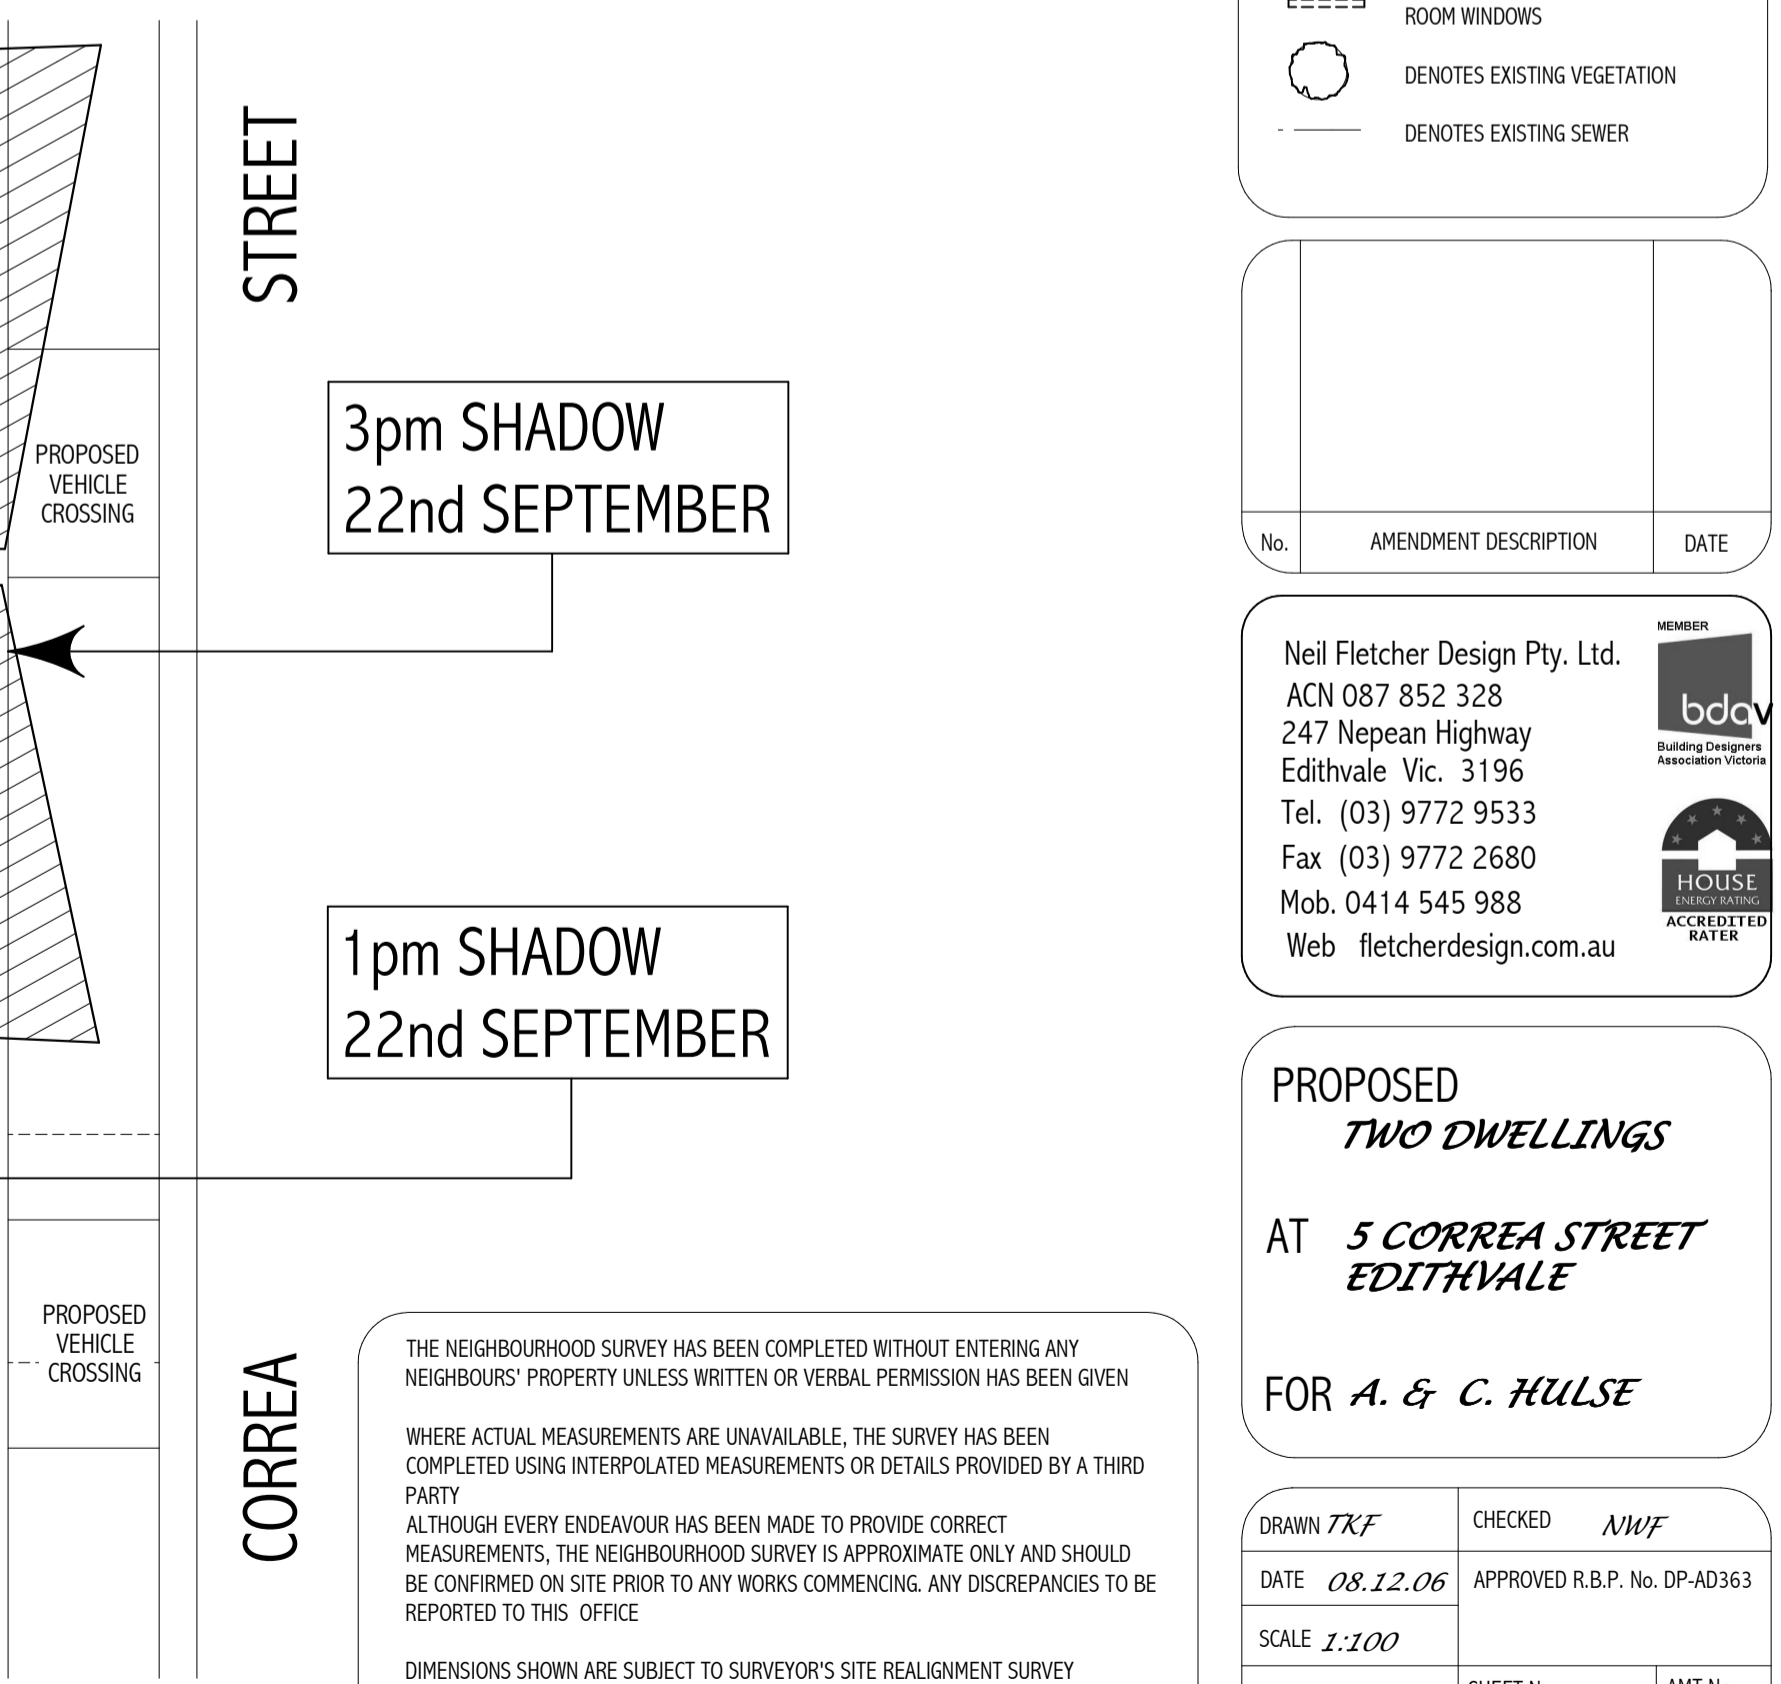

PM SHADOW DIAGRAMS

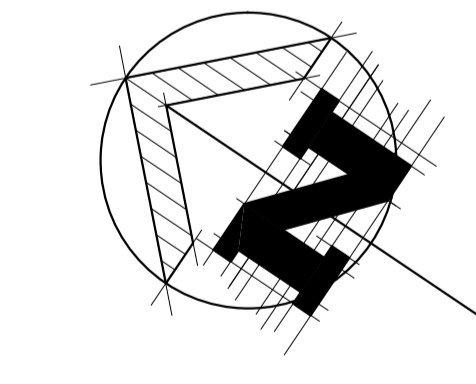

Continuing Professional Development

REGISTERED Building Practitioner plus CPD

HIA member the best in the business

LEGEND

x 10.00	DENOTES LEVELS TO AHD
HW	DENOTES HABITABLE ROOM WINDOWS
FF HW	DENOTES FIRST FLOOR HABITABLE ROOM WINDOWS
(Symbol)	DENOTES EXISTING VEGETATION
(Symbol)	DENOTES EXISTING SEWER

No.	AMENDMENT DESCRIPTION	DATE

Neil Fletcher Design Pty. Ltd.
 ACN 087 852 328
 247 Nepean Highway
 Edithvale Vic. 3196
 Tel. (03) 9772 9533
 Fax (03) 9772 2680
 Mob. 0414 545 988
 Web fletcherdesign.com.au

PROPOSED
TWO DWELLINGS
 AT **5 CORREA STREET**
EDITHVALE
 FOR **A. & C. HULSE**

DRAWN <i>TKF</i>	CHECKED <i>NWF</i>
DATE <i>08.12.06</i>	APPROVED R.B.P. No. DP-AD363
SCALE <i>1:100</i>	DRG. No. <i>653</i>
SHEET No. <i>6 of 7</i>	AMT No. <i>6 of 7</i>

DRAWING NOT BE USED FOR BUILDING PERMIT APPLICATION OR CONSTRUCTION PURPOSES UNLESS ORIGINAL APPROVAL SIGNATURE SHOWN

THE NEIGHBOURHOOD SURVEY HAS BEEN COMPLETED WITHOUT ENTERING ANY NEIGHBOURS' PROPERTY UNLESS WRITTEN OR VERBAL PERMISSION HAS BEEN GIVEN

WHERE ACTUAL MEASUREMENTS ARE UNAVAILABLE, THE SURVEY HAS BEEN COMPLETED USING INTERPOLATED MEASUREMENTS OR DETAILS PROVIDED BY A THIRD PARTY

ALTHOUGH EVERY ENDEAVOUR HAS BEEN MADE TO PROVIDE CORRECT MEASUREMENTS, THE NEIGHBOURHOOD SURVEY IS APPROXIMATE ONLY AND SHOULD BE CONFIRMED ON SITE PRIOR TO ANY WORKS COMMENCING. ANY DISCREPANCIES TO BE REPORTED TO THIS OFFICE

DIMENSIONS SHOWN ARE SUBJECT TO SURVEYOR'S SITE REALIGNMENT SURVEY

© THESE DRAWINGS ARE COPYRIGHT AND REMAIN THE PROPERTY OF NEIL FLETCHER DESIGN PTY. LTD. UNAUTHORISED USE IN ANY FORM, BY ANY PERSONS IS STRICTLY PROHIBITED

ARCHITECTURAL DRAWINGS MAY NOT BE REPRODUCED WITHOUT WRITTEN AUTHORISATION FROM THIS COMPANY